



Taylor & Francis
Taylor & Francis Group

Research paper

Experimental observation of flow characteristics over a Piano Key Weir

OLIVIER MACHIELS, PhD Student, *HACH, ArGenCo department, University of Liege, Chemin des chevreuils 1 B52/3, 4000 Liege, Belgium*

**Fund for education to Industrial and Agricultural Research*

Email: OMachiels@ulg.ac.be (author for correspondence)

SEBASTIEN ERPICUM (IAHR Member), PhD, *HACH, ArGenCo department, University of Liege, Chemin des chevreuils 1 B52/3, 4000 Liege, Belgium*

Email: S.Erpicum@ulg.ac.be

BENJAMIN J. DEWALS (IAHR Member), PhD, *HACH, ArGenCo department, University of Liege, Chemin des chevreuils 1 B52/3, 4000 Liege, Belgium*

** Belgian Fund for Scientific Research F.R.S.-FNRS*

Email: B.Dewals@ulg.ac.be

PIERRE ARCHAMBEAU, PhD, *HACH, ArGenCo department, University of Liege, Chemin des chevreuils 1 B52/3, 4000 Liege, Belgium*

Email: Pierre.Archambeau@ulg.ac.be

MICHEL PIROTTON (IAHR Member), Professor, *HACH, ArGenCo department, University of Liege, Chemin des chevreuils 1 B52/3, 4000 Liege, Belgium*

Email: Michel.Pirotton@ulg.ac.be

ABSTRACT

The Piano Key Weir is a type of labyrinth weir using overhangs to reduce the foot print of the foundation. These are directly placed on a dam crest. Together with its high discharge capacity for low heads, this geometry makes these weirs interesting for dam rehabilitation. However, the Piano Key Weir is a new weir type, firstly designed in 2001 and built from 2006 by Electricité de France. Even if experimental studies confirmed its appealing discharge capacities, the flow upstream, over and downstream of this complex structure is still not well known. This research presents experimental test results performed on a 1:10 scale model. The experiments aim at determining the flow features along the weir depending on the upstream head. The flow conditions are characterized in terms of specific discharge, velocity, pressure, water level and streamlines along the weir.

Keywords: Free surface flow, physical model, Piano Key Weir, pressure distribution, streamline, velocity distribution

1 Introduction

The Piano Key Weir (PKW) is an novel weir type developed by Lempérière (Blanc and Lempérière 2001, Lempérière and Ouamane 2003) to combine the benefits of a labyrinth weir with overhangs to facilitate the weir location on a dam crest. The first scale model studies indicated that this weir is up to four times more efficient than a traditional ogee-crested weir at equal head and crest length (Ouamane and Lempérière 2006a).

The PKW has a particular geometry including up- and/or downstream overhangs of variable width, in- and outlet bottom slopes, involving a large set of geometric parameters (Fig. 1). The “PKW-unit” is the basic structure of a PKW, composed of two transversal walls, an inlet and two half outlets. Its main geometric parameters are weir height P , the number of PKW-units N_u , lateral crest length B , in- and outlet widths W_i and W_o , up- and downstream overhang lengths B_o and B_i and the wall thickness T_s .

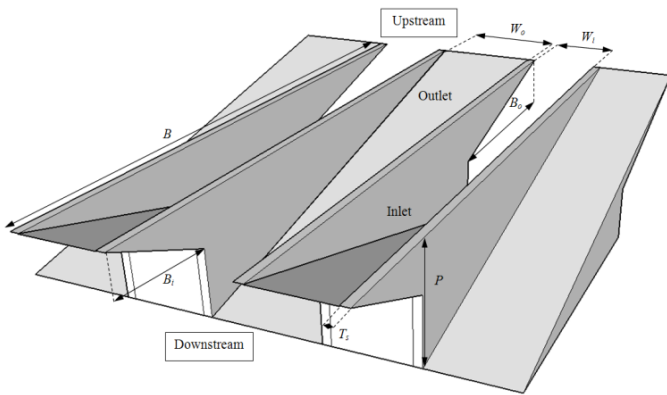


Figure 1 3D sketch of PKW with main geometric parameters

Experimental studies have been carried out to characterize the effect of these geometrical parameters on the discharge capacity (Hien *et al.* 2006, Le Doucen *et al.* 2009, Machiels *et al.* 2009a, Ouamane and Lempérière 2006b). Increasing the inlet/outlet width ratio W_i/W_o , the upstream overhang length B_o and the weir height P were considered to optimize the discharge capacity (Le Doucen *et al.* 2009, Ouamane and Lempérière 2006b). The shape of the upstream overhang also contributes to the discharge capacity. (Hien *et al.* 2006, Ouamane and Lempérière 2006a) analyzed the performance of a PKW in view of the aeration capacity and floating debris passage.

The first prototype size PKW was built by ‘Electricité de France’ (EDF) during 2006 to increase the discharge capacity of the Goulours Dam spillway (Laugier 2007). Based on the good experience and additional scale model tests, EDF favored the PKW for dam rehabilitation in France. Two PKWs

were built on St. Marc and Gloriettes Dams in 2008 and 2009 (Bieri *et al.* 2009, Laugier *et al.* 2009).

Based on the first experimentation, numerical models have also been developed. A 3D model was used by EDF to design project models then tested in laboratories (Luck *et al.* 2009). Based on the current knowledge of the flow features over a PKW, a 1D model was developed at University of Liège to improve their design by parametric studies (Epicum *et al.* 2010).

The current hydraulic design of a PKW is performed based on scale model studies, modifying step-by-step an initial geometry proposed by project engineers (Leite Ribeiro *et al.* 2007). There is thus a strong need for fundamental as well as applied studies on PKW to improve the understanding of its flow features and to set up efficient design rules to predict its discharge capacity. Therefore a combined experimental and numerical study, exploiting advantages of the two methods, was undertaken at the Laboratory of Engineering Hydraulics, University of Liège, as successfully adopted previously by (Capart *et al.* 1997, Fraccarollo and Toro 1995, Muste *et al.* 2001). The principle aim of this study is to enhance the understanding of the flow physics on a PKW to define its benefits and limitations.

2 Experimental setup

A steel test channel 7.2 m long, 1.2 m wide and 1.2 m high was built to perform the scale model tests (Fig. 2). It was fed by up to 300 l/s. The channel intake was equipped with a metal grid and a synthetic membrane ensuring uniform flow conditions. Two Plexiglas plates on both channel sides allowed to observe the flow patterns of the PKW model. Convergent walls reduced the channel width to that of the test model.

A 1:10 scale model of basic PKW geometry (Fig. 2) was used to investigate the flow features on the weir crests and to characterize discharge, velocity, pressure and flow patterns. The test model used 1.5 inlets and 1.5 outlets, of which the halves allowed to observe the flow, while the full widths at the channel center permitted measurements without side effects, as shown below.

Discharge and upstream flow depth measurements were taken with an electromagnetic flowmeter and a gauge of ± 1 l/s and ± 0.5 mm accuracy, respectively. Streamline observations upstream of the weir and in the inlets were made using coloring fluoresceine dye for selected tests. The dye was supplied 0.38 m upstream of the weir basis, at heights 0.05, 0.25, 0.55, 0.75 and 0.8 m above the channel bottom and at 0.045, 0.2, 0.3, 0.4 and 0.555 m from the left channel side (Fig. 3).

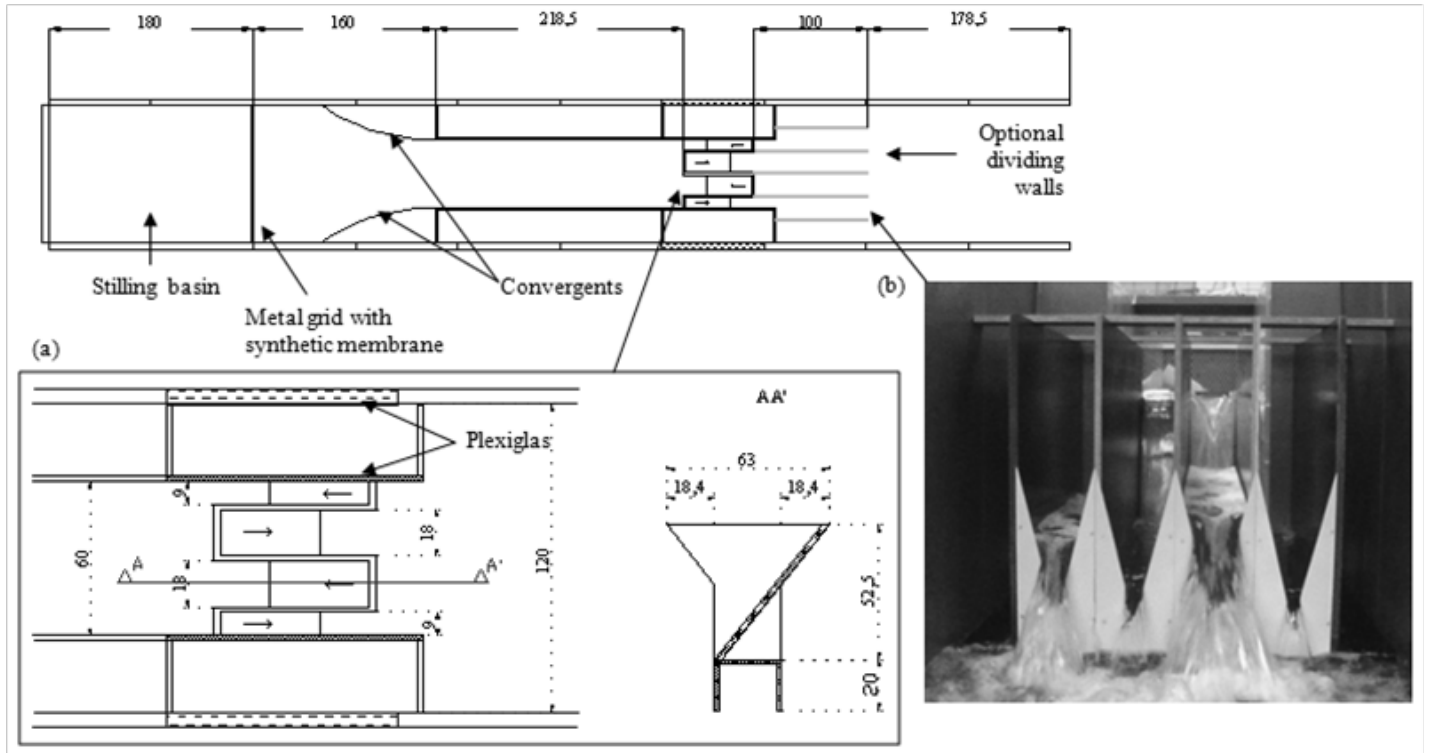


Figure 2 Test set-up (a) plan of PKW model, (b) optional sharp-crested triangular weirs (Lengths in cm) Lettering looks poor, drop colour+épaisseurs

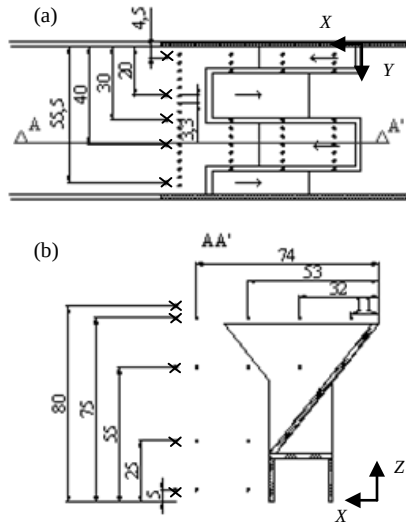


Figure 3 (x) Dye supply and (•) Pitot measurement locations (a) plan, (b) inlet section (Distances in cm) Same

Six Pitot tubes (Klopfenstein Jr 1998) and a Vernier gauge were used to take velocity, pressure and free surface data of ± 0.5 mm reading accuracy. The Pitot tubes were placed on the channel to measure flow velocity and pressure head at various heights and locations upstream of the weir. Their reading accuracy is ± 1 mm, corresponding to ± 0.15 m/s for velocity. These measurements were made at 0.11, 0.32, 0.53 and 0.74 m upstream of the downstream PKW crest over the entire channel width spaced 3.3 cm at elevations 0.05, 0.25, 0.55 and 0.75 m from the channel bottom, resulting in a total of 117 measurement points (Fig. 3).

Measurements of discharge were made downstream of the inlet, the outlet and both the half-inlet and -outlet by means of separated channels and triangular weirs. The downstream channel was divided into four rectangular portions ending with triangular sharp-crested weirs (Fig. 2). Wooden plates 1.5 cm thick were used for channel division to limit the effect of wall thickness on the discharge capacity. The discharges in the four channels were determined based on (CETMEF 2005). A comparison of the sum of the calculated partial discharges with the totally measured upstream discharge indicated better than 5.5% accuracy.

3 Results

3.1 Discharge capacity

Because of the complexity of a PKW geometry, the discharge Q was expressed with a common weir equation involving the head H on the weir versus the weir length W as

$$Q = C_{dw} W \sqrt{2gH^3} \quad (1)$$

where (Fig. 2)

$$W = 1.5(W_i + W_o) + 3T_s \quad (2)$$

The effect of weir geometry is thus lumped into the discharge coefficient C_{dw} (Ouamane and Lempérière 2006a). The non-dimensional model discharge/head curve was measured over a wide range of discharge (Fig. 4) with error bars indicating the influence of measurement accuracy. The regions A and B are decrease and stabilization regions, respectively, as described above.

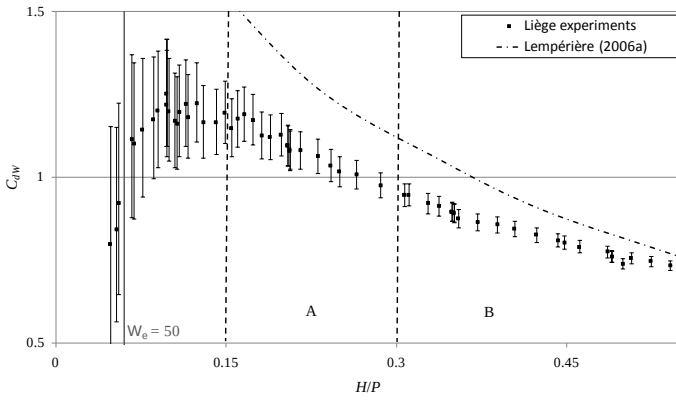


Figure 4 Non-dimensional head/discharge relation regarding Liège experiments ($L/W = 4.15$, $W_i/W_o = 1$, $W_u/P = 0.76$, $B_o/B_i = 1$) and Lempérière (2006a) results ($L/W = 4$, $W_i/W_o = 1$, $W_u/P = 1.1$, $B_o/B_i = 1$) with decrease region A and stabilization region B.

The partial discharges downstream of the model indicate the side wall effect. The influence on the downstream crest is highlighted by comparing the discharges downstream of the full and half inlets. To isolate the effects of the lateral and the upstream crests, full and half outlet discharges were measured with or without the upstream crest closed, using a PVC plate to raise the upstream crest level over the free surface. This caused less than 1% of the discharge curve downstream of the inlet, suggesting a similar discharge distribution with and without the PVC plate.

The discharge over the downstream crest increases up to 15% with side wall presence. Considering the outlets without the upstream crests, the discharge is almost unaffected by the side walls as compared with discharge accuracy (<5% difference between half and full outlets). The discharge of the lateral crest is thus similar for a complete or a half outlet, confirming flow symmetry along the outlet axis. The discharge of the half-outlet decreases by 15% as compared to the full outlet, which is directly linked to the discharge reduction on the upstream crest.

A comparison between combined discharges of the full-inlet and -outlet with the combined discharges of the two half-inlet and -outlet indicates differences of ~ 1 l/s, corresponding to the flowmeter accuracy. The discharge increase in the half-inlet is thus counterbalanced by a decrease in the half-outlet. The head/discharge curve of Fig. 4, considering 1.5 PKW-units, allows thus to represent the discharge over a similar PKW whatever the number of units. This justifies considering a limited number of PKW-units. These results agree with those of Le Doucen *et al.* (2009) and Luck *et al.* (2009).

3.2 Low head behavior

For low heads, the transition from partially-clinging nappe to leaping nappe and then to springing nappe flow (Johnson 2000) is observed on the various portions of the PKW crest. These transitions occur for rising head, depending on crest thickness T_s and crest shape. A 2 cm thick lateral crest

thickness, and up- and downstream crest thickness of 2.4 cm were used because of the slope of the PVC plates (Fig. 2).

On the lateral crests, for the smallest head ratio of $H/P = 0.05$, the leaping nappe remains in contact with the crest. For $0.09 \leq H/P \leq 0.10$, corresponding to $2.35 \leq H/T_s \leq 2.6$, the nappe starts springing free and is detached from the crest along the downstream crest portion (Machiels *et al.* 2009b), a situation which persists for higher heads. The same behavior occurs on the downstream inlet crest. The transition from leaping to springing nappe is observed if $0.11 \leq H/P \leq 0.12$, corresponding to $2.4 \leq H/T_s \leq 2.6$ (Machiels *et al.* 2009b). As identical transitions are observed for the same H/T_s ratios on the lateral and the downstream crests, the inlet slope seems to have no effect on the nappe shape for low heads.

The flow behavior on the upstream crest is different from that on the downstream and lateral crests. For the lowest head ratios, the nappe is completely attached to the walls. Then for $0.16 \leq H/P \leq 0.17$, i.e. $3.5 \leq H/T_s \leq 3.6$, the nappe is fully aerated (Machiels *et al.* 2009b). The downstream outlet slope has thus a significant effect on the nappe shape, delaying the transition to the springing nappe for higher H/T_s ratios.

3.3 Streamlines

The streamlines were determined for 12 heads, ranging from $H/P = 0.05$ to 0.45. For low heads ($H/P \leq 0.2$), the streamlines are homogeneously distributed along the entire weir crest. The downstream inlet crest is mainly supplied from the bottom current, whereas the upstream outlet crest is mainly supplied from the surface current. The lateral crest is supplied in its downstream portion by the front inlet current and on its upstream part by the front outlet current, coming under the crest level (Fig. 5). For $H/P > 0.2$, the streamline distribution appears less optimal. The downstream inlet crest is supplied by the bottom current and also by the front inlet current. The upstream outlet crest still supplied by the surface current, whereas the lateral crest is poorly supplied from the front outlet current, coming under the crest level (Fig. 5). The transition between these streamline sketches corresponds to the transition from flat to undular free surface profiles (Fig. 6).

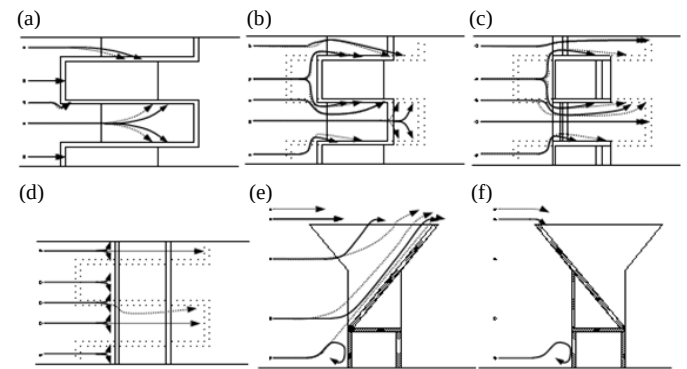


Figure 5 Streamlines for (—→) low ($H/P \leq 0.2$) and (---→) high heads ($H/P > 0.2$) at different weir height (a) $z = 72.5$ cm, (b) $z = 55$ cm, (c) $z = 25$ cm, (d) $z = 5$ cm and along the inlet (e) and the outlet (f).

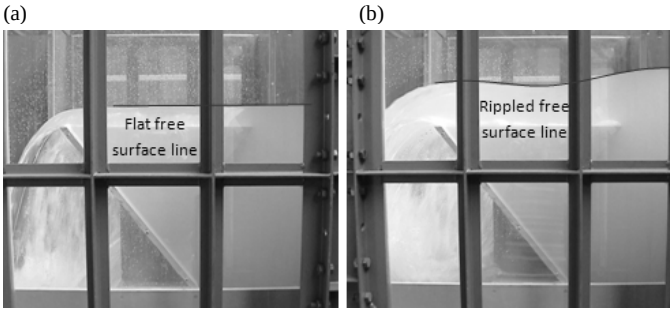


Figure 6 Free surface profiles for low and high heads of $H/P =$ (a) 0.15, (b) 0.35 ADD (a) etc. into plots. Also, drop text from these

3.4 Free surface, velocity and pressure head profiles

Free surface, velocity and pressure profiles were measured upstream of the weir and along the inlet for $H/P = 0.1$ (high head), 0.2 (transition head), and >0.35 and 0.5 (high head). The free surface profiles confirm the transition between a flat free surface along the inlet for $H/P = 0.1$ to undular flow for $H/P = 0.35$ (Fig.7).

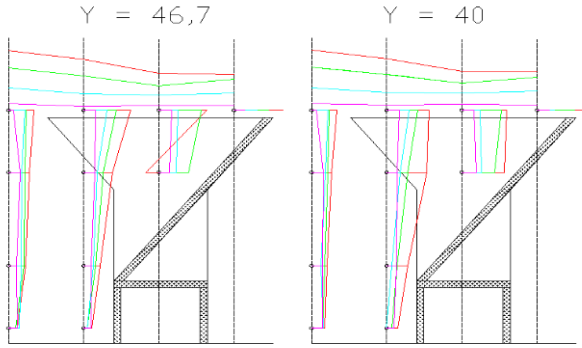


Figure 7 Free surface and velocity profiles in the middle ($y = 0.4$ m - right) and near the side wall ($y = 0.467$ m - left) of the inlet (red - $H/P = 0.5$; green - $H/P = 0.35$; blue - $H/P = 0.2$; pink - $H/P = 0.1$) IMPROVE, and DROP colour

The pressure head profiles are close to the hydrostatic pressure profiles along the side wall and along the inlet centre except in particular points??? (Machiels *et al.* 2010). At locations of dense streamlines (Fig.5), an over-pressure zone is observed, so as in front of the angles near the inlet entrance (Machiels *et al.* 2010). This over-pressure increases as the upstream head rises.

The velocity profiles for $H/P = 0.1$ and 0.2 are relatively uniform along the side wall and the inlet center (Figs. 7 and 8), as is illustrated by the homogeneous streamline distribution. For $H/P = 0.35$ and 0.5, the velocity increases along the inlet center (Figs. 7 and 8). The closer the measurement point from the downstream crest, the higher is the velocity, illustrating there a streamline concentration. For $H/P = 0.5$, negative velocities are observed near the side walls downstream of the inlet entrance (Fig. 7a and 8).

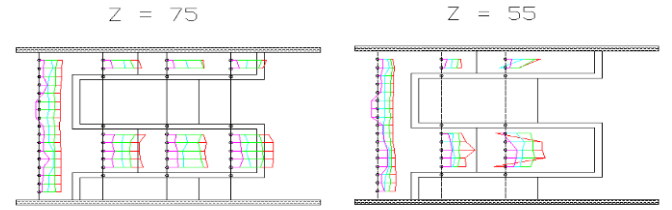


Figure 8 Velocity profiles along inlet at $z = 0.55$ m; red - $H/P = 0.5$; green - $H/P = 0.35$; blue - $H/P = 0.2$; pink - $H/P = 0.1$ DROP colour

4 Discussion

The non-dimensional discharge/head curve of Fig. 4 is similar and relatively close to that of Ouamane and Lempérière (2006a) for non-optimum NEVER defined PKW characteristics. The model geometry was defined to emphasize the differences between various flow types on the weir by increasing the slopes of both inlets and outlets, thus globally decreasing the PKW efficiency. For low heads ($H/P < 0.15$), there is an important decrease in the discharge coefficient as compared to Lempérière (????) because of the effects of crest thickness and shape. Lempérière's model was made with thin steel plates (2 mm), whereas the present model had 2 cm thick PVC plates.

For $H/P < 0.06$, the Weber number W_e

$$W_e = \frac{\rho U^2 H}{\sigma} \quad (1)$$

with ρ as water density, σ as surface tension and U as flow velocity is lower than 50 and surface tension effects may become significant, therefore (Novak *et al.* 1990). Johnson (2000) demonstrated that the transition from a leaping to a springing nappe occurs for $1.8 \leq H/T_s \leq 3$, depending on the weir dimensions. The smaller are the weir dimensions, the more important is H/T_s at the transition. These values agree with the measured H/T_s values for the transition on the lateral and the downstream crests (§3.2). Regarding weir efficiency, Johnson also stated that this transition is in-line with a variation in the slope of the non-dimensional discharge/head curve.

Swamee (1988) proposed a formulation of the discharge coefficient C_{dL} for linear weirs with the finite crest thickness. His formulation is in agreement with the observation of the transition from the steep-slope of the C_{dL} -curve for heads corresponding with a leaping nappe to a low-slope for heads corresponding with springing nappe, namely

$$C_{dL} = \frac{3}{2} C_{dW} \frac{W}{L} = 1.06 \left\{ \left(\frac{14.14}{8.15 + \chi} \right)^{10} + \left(\frac{\chi}{\chi + 1} \right)^{15} \right\}^{-0.1} \left\{ 1 + 1.834 \left[1 + 0.2 \left(\frac{\gamma^5 + 1.5\gamma^{13}}{1 + \gamma^3} \right)^{0.1} \right]^{-10} \right\} \quad (2)$$

with $\chi = H/P$ and $\gamma = H/T_s$. A comparison of Eq. (5) with the non-dimensional head/discharge curve by considering the developed crest length L highlights a decrease of the crest efficiency, because C_{dL} becomes less and less important with increasing head, while the efficiency of a linear weir always

increases (Fig. 9). This phenomenon was also observed for trapezoidal labyrinth weirs with an influence of the angle α between the lateral crest and the main flow direction (Tullis *et al.* 1995), with $\alpha = 0$ for the PKW. For labyrinth weirs, the smaller α , the more important is the decrease of C_d with head. However, small α values cause an increase of L/W . The global weir efficiency, characterized by C_{dw} , increases thus with a decrease of α (Crookston and Tullis 2010).

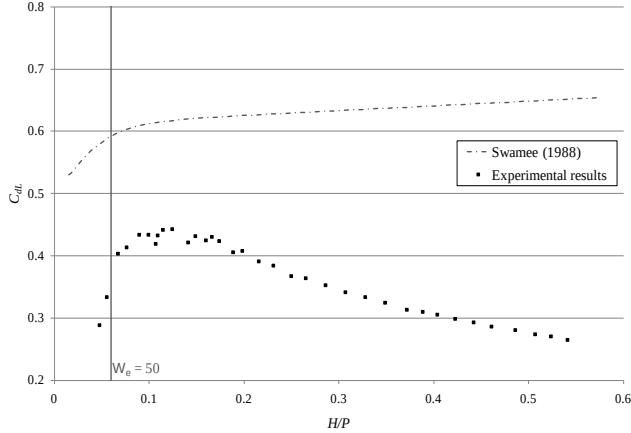


Figure 9 Comparison between crest efficiencies of tested model and linear weir, (l) limit of surface tension effects $W_e = 50$ Improve plot in black, Stop at 0.7 ADD vertical line on right side Increase lettering size

For $H/P < 0.06$ on the PKW model, surface tension effects excluded to determine the discharge capacity. From leaping to springing nappe flows, the discharge coefficient increases with the head as the crest efficiency increases (Fig. 10 region A'). For $H/P > 0.1$, springing nappe flow appears on 3/4 length of the lateral crest, C_d is almost constant with increasing head (Fig. 10 region B') because of the combined effects of decrease of the lateral crest efficiency due to its orientation ($\alpha = 0$), the efficiency increase due to the leaping nappe flow on the downstream crest and clinging nappe flow on the upstream crest. If the downstream nappe becomes springing (Fig. 10 region C'), C_d decreases continuously with increasing head because of a less important increase of efficiency only due to clinging nappe flow on the upstream crest. Finally, C_d decreases further as the upstream nappe is free (Fig. 10 region D').

The continuous decrease of C_d under increasing head according to Fig. 10 is explained by the streamline distribution under high heads. For these, the downstream inlet crest is over-supplied because of flow inertia in the downstream direction. More discharge than for low heads reach this section of the PKW. The lateral crest is poorly supplied because of the same longitudinal flow inertia. The streamline distribution along this crest is less dense. The upstream outlet crest is supplied equally for high and low heads (same streamlines).

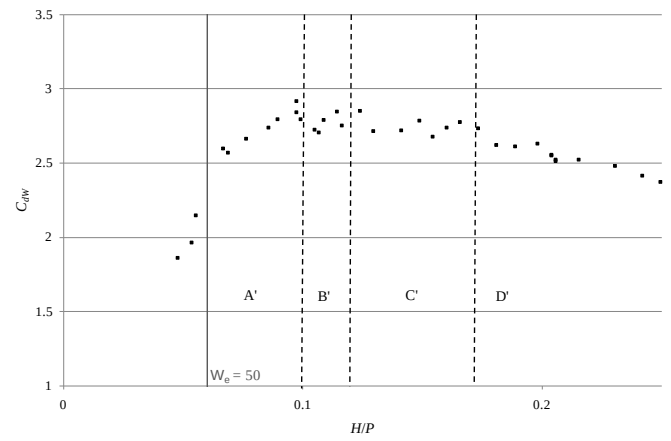


Figure 10 Discharge coefficient C_d for low heads with A' leaping nappe, B' springing nappe on lateral crest, C' springing nappe on lateral and downstream crests, D' springing nappe all over the crest Same as Fig. 9

A critical flow section advances from the downstream crest to the inlet for increasing heads generating an undular free surface downstream of the critical section. Because of the inlet slope and the associated flow depth variations, the streamlines converge along the inlet. The recirculation zones along the inlet side walls increase this phenomenon. Their sizes increase with the upstream head, reducing the effective inlet width. This reduction of section causes a streamline concentration and so flow velocities in the axis of the inlet entrance (Fig. 8). As velocities increase the flow becomes supercritical (Fig. 11). The control section moves upstream with rising head, where the water depth is more important. The effective weir length, and thus C_d decreases (Fig. 4 region A). For higher heads, the control section is located at the inlet entrance. The discharge coefficient then decreases less (Fig. 4 region B) and tends to a limit value.

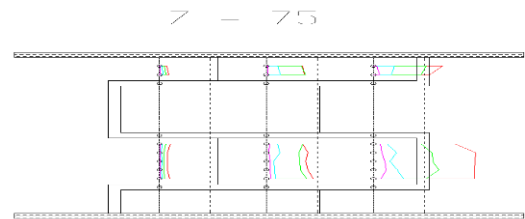


Figure 11 Froude number profiles over PKW (red - $H/P = 0.5$; green - $H/P = 0.35$; blue - $H/P = 0.2$; pink - $H/P = 0.1$; broken lines - $Fr^2 = 1$) Same

These observations explain the interest of increasing the inlet width, as long as the outlet width is sufficient to ensure flow evacuation??? (Machiels *et al.* 2009a, Ouamane and Lempérière 2006a), the inlet slope or the inlet height, using e.g. a crest extension (Ouamane and Lempérière 2006a, b) to increase C_d . An increase of the inlet cross-section increases the head required for the formation of a control section. It also explains the hydraulic advantage of using only upstream overhangs (Ouamane and Lempérière 2006a), to reduce the inlet length and increases its slope, and so limits the influence

of the control-section. The use of a non-rectangular front part shape of the upstream overhangs (Ouamane and Lempérière 2006b) decreases the recirculation zone size and therefore increases the discharge capacity.

5 Conclusions

To enhance the understanding of the flows over Piano Key Weirs, a 1:10 scale model was model-tested to determine the flow features depending on the upstream head. The flow conditions were characterized in terms of specific discharge, velocity, pressure, flow depth and streamlines along the weir. The results confirm the appealing discharge capacity of these weirs. The configuration studied is up to three times more efficient than an ogee-crest weir, despite of suboptimal??? geometry. The effect of wall thickness and weir shape on the discharge capacity, decreasing the discharge efficiency for low heads, is highlighted. The velocity profiles combined with the streamlines reveal the saturation??? of the inlet discharge capacity for high heads (formation of a control section). The position of the control section along the inlet explains the reduction of the discharge coefficient with head, because of the decrease on the effective of the weir crest length.

These observations explain the results of former studies. To avoid the formation of a control section along the inlet, geometric optimizations were proposed such as to increase the inlet width, the weir height or the upstream overhang length. The improvement of the shape of the upstream overhangs also limits the formation of a critical section by a better distribution of velocities over the inlet width. All these optimizations and all those which may help to avoid occurrence of a critical section thus improve the discharge capacity of Piano Key Weirs.

Notation

B = lateral crest length
 B_i = downstream overhang length
 B_o = upstream overhang length
 C_{dL} = discharge coefficient of crest
 C_{dW} = discharge coefficient of weir
 F = Froude number Never defined
 h = flow depth
 H = energy head
 L = crest length of PKW-element
 N_u = number of PKW-elements
 P = PKW height
 Q = discharge
 T_s = wall thickness Why not simply T ?
 U = velocity
 W = PKW width
 W = Weber number
 W_i = inlet width
 W_o = outlet width
 W_u = PKW-unit width

α = angle between lateral crest and main stream direction
 γ = H/T_s ratio
 ρ = water density
 σ = surface tension
 χ = H/P ratio
 c = corresponding with separated channels downstream of the PKW Why???

References Do NOT change here my edits

- Bieri, M., Leite Ribeiro, M., Boillat, J.-L., Schleiss, A., Laugier, F., Delorme, F. and Villard, J.-F. (2009). *Réhabilitation de la capacité d'évacuation des crues : Intégration de « PK-Weirs » sur des barrages existants*. Proceedings of Colloque CFBR-SHF: "Dimensionnement et fonctionnement des évacuateurs de crues", Paris, France,
- Blanc, P. and Lempérière, F. (2001). Labyrinth spillways have a promising future. *Int. J. Hydro. Dams*, 8 (4), 129-131.
- Capart, H., Sillen, X. and Zech, Y. (1997). Numerical and experimental water transients in sewer pipes. *Journal of Hydraulic Research*, 35 (5), 659-672.
- CETMEF (2005). *Notice sur les déversoirs - Synthèse des lois d'écoulement au droit des seuils et déversoirs*. CETMEF, Compiègne, France, 1-89.
- Crookston, B. and Tullis, B. (2010). *Hydraulic performance of labyrinth weirs*. Proceedings of International Junior Researcher and Engineer Workshop on Hydraulic Structures, Edinburgh, UK,
- Erpicum, S., Machiels, O., Archambeau, P., Dewals, B.J. and Piroton, M. (2010). *1D numerical approach to model the flow over a Piano Key Weir (PKW)*. Proceedings of SimHydro 2010, Nice,
- Fraccarollo, L. and Toro, E.F. (1995). Experimental and numerical assessment of the shallow water model for two-dimensional dam-break type problems. *Journal of Hydraulic Research*, 33 (6), 843-864.
- Hien, T.C., Son, H.T. and Khanh, M.H.T. (2006). *Results of some piano keys weir hydraulic model tests in Vietnam*. Proceedings of 22nd ICOLD congress, CIGB/ICOLD, Barcelona,
- Johnson, M.C. (2000). Discharge coefficient analysis for flat-topped and sharp-crested weirs. *Irrigation science*, 19 (3),
- Klopfenstein Jr, R. (1998). Air velocity and flow measurement using a Pitot tube. *ISA Transactions*, 37 (4), 257-263.
- Laugier, F. (2007). Design and construction of the first Piano Key Weir (PKW) spillway at the Goulours dam. *Int. J. Hydro. Dams*, 14 (5), 94-101.

Laugier, F., Lochu, A., Gille, C., Leite Ribeiro, M. and Boillat, J.-L. (2009). Design and construction of a labyrinth PKW spillway at Saint-Marc dam, France. *Hydropower & Dams*, 16 (5), 100-107.

Le Doucen, O., Leite Ribeiro, M., Boillat, J.-L., Schleiss, A. and Laugier, F. (2009). *Etude paramétrique de la capacité des PK-Weirs*. Proceedings of Modèles physiques hydrauliques - outils indispensables du XXI^e siècle, SHF, Lyon,

Leite Ribeiro, M., Albalat, C., Boillat, J.-L., Schleiss, A.J. and Laugier, F. (2007). *Rehabilitation of St-Marc dam. Experimental optimization of a piano key weir*. Proceedings of 32th IAHR Congress, Venice, Italy,

Lempérière, F. and Ouamane, A. (2003). The piano keys weir: a new cost-effective solution for spillways. *Int. J. Hydro. Dams*, 10 (5), 144-149.

Luck, M., Lee, E.-S., Mechtoua, N., Violeau, D., Laugier, F., Blancher, B. and Guyot, G. (2009). *Modélisations physique et numérique 3D pour l'évaluation de la débitance et le design des évacuateurs de crue*. Proceedings of Modèles physiques hydrauliques - outils indispensables du XXI^e siècle, SHF, Lyon,

Machiels, O., Erpicum, S., Archambeau, P., Dewals, B.J. and Piroton, M. (2009a). *Analyse expérimentale du fonctionnement hydraulique des déversoirs en touches de piano*. Proceedings of Colloque CFBR-SHF: "Dimensionnement et fonctionnement des évacuateurs de crues", Paris, France,

Machiels, O., Erpicum, S., Archambeau, P., Dewals, B.J. and Piroton, M. (2009b). *Large scale experimental study of piano key weirs*. Proceedings of 33rd IAHR Congress, ASCE, Vancouver, Canada,

Machiels, O., Erpicum, S., Archambeau, P., Dewals, B.J. and Piroton, M. (2010). *Piano Key Weirs, experimental study of an efficient solution for rehabilitation*. Proceedings of FRIAR, Wessex Institute of Technology, Milano, 95-106.

Muste, M., Meselhe, E.A., Weber, L.J. and Bradley, A.A. (2001). Coupled physical-numerical analysis of flows in natural waterways. *Journal of Hydraulic Research*, 39 (1), 51-60.

Novak, P., Moffat, A.I.B., Nalluri, C. and Narayanan, R. (1990). *Hydraulic structures*. Unwin Hyman, London,

Ouamane, A. and Lempérière, F. (2006a). *Design of a new economic shape of weir*. Proceedings of International Symposium on Dams in the Societies of the 21st Century, Barcelona, Spain, 463-470.

Ouamane, A. and Lempérière, F. (2006b). *Nouvelle conception de déversoir pour l'accroissement de la capacité des retenues des barrages*. Proceedings of Colloque international sur la protection et la préservation des ressources en eau, Bida, Algérie,

Swamee, P.K. (1988). Generalized Rectangular Weir Equations. *Journal of Hydraulic Engineering*, 114 (8), 945-949.

Tullis, J.P., Amanian, N. and Waldron, D. (1995). Design of Labyrinth Spillways. *Journal of Hydraulic Engineering*, 121